



# BATTEN CONSTRUCTION - END CONNECTION DETAIL

EXTERNAL CAPPING DETAIL

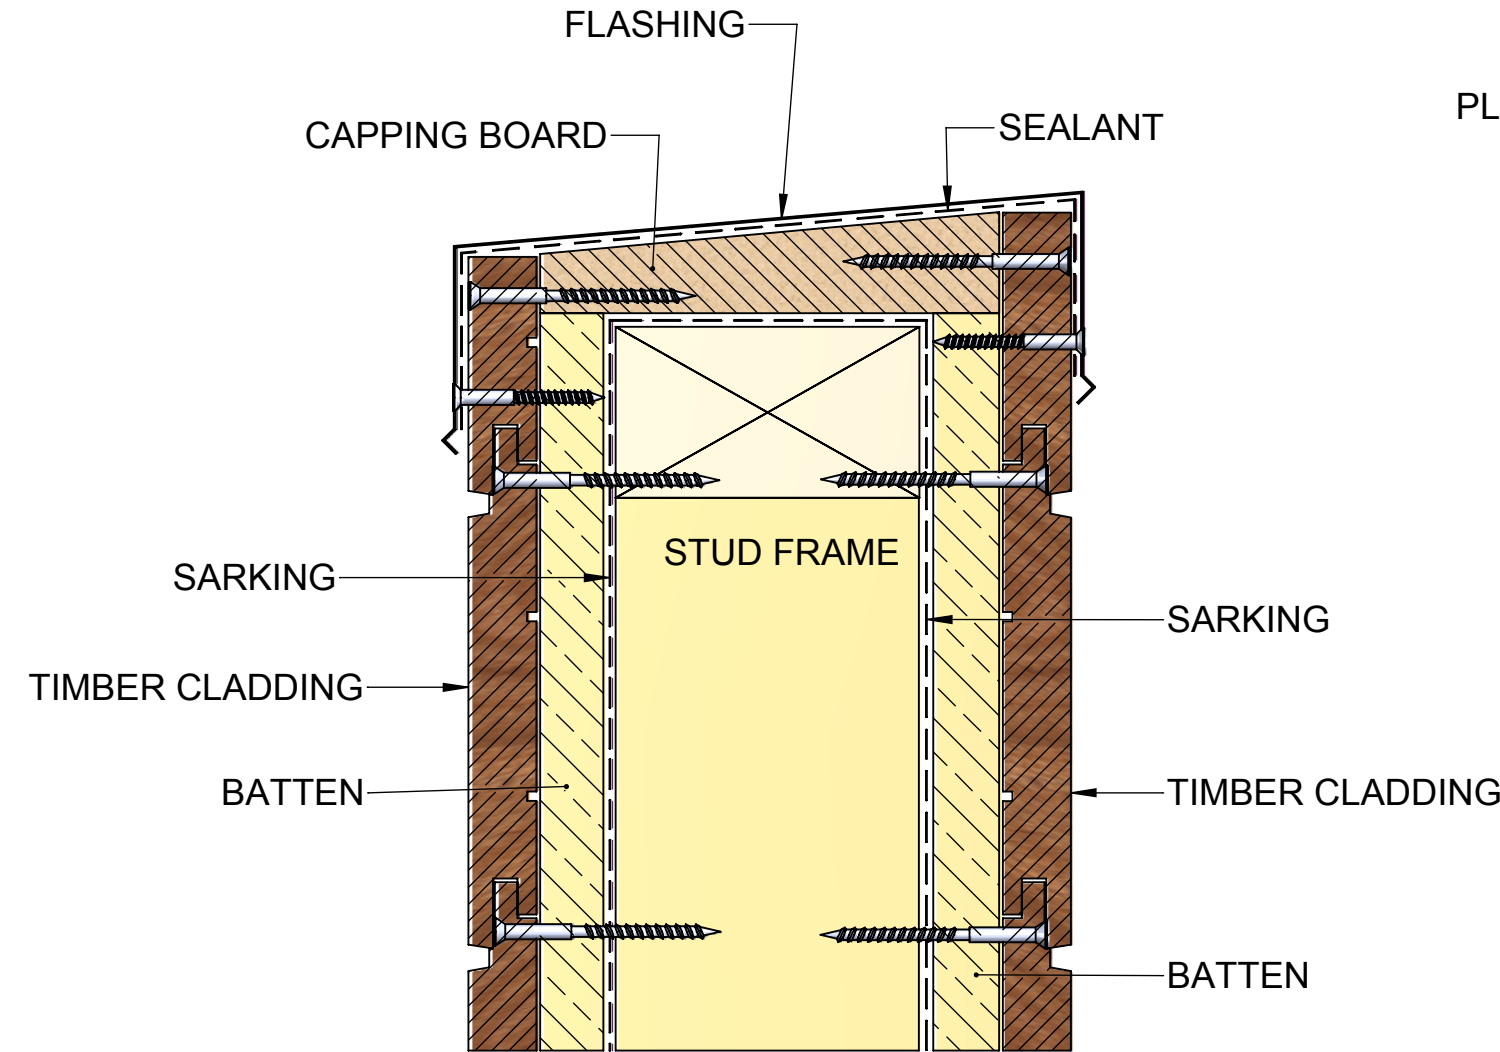



SECTION D-D

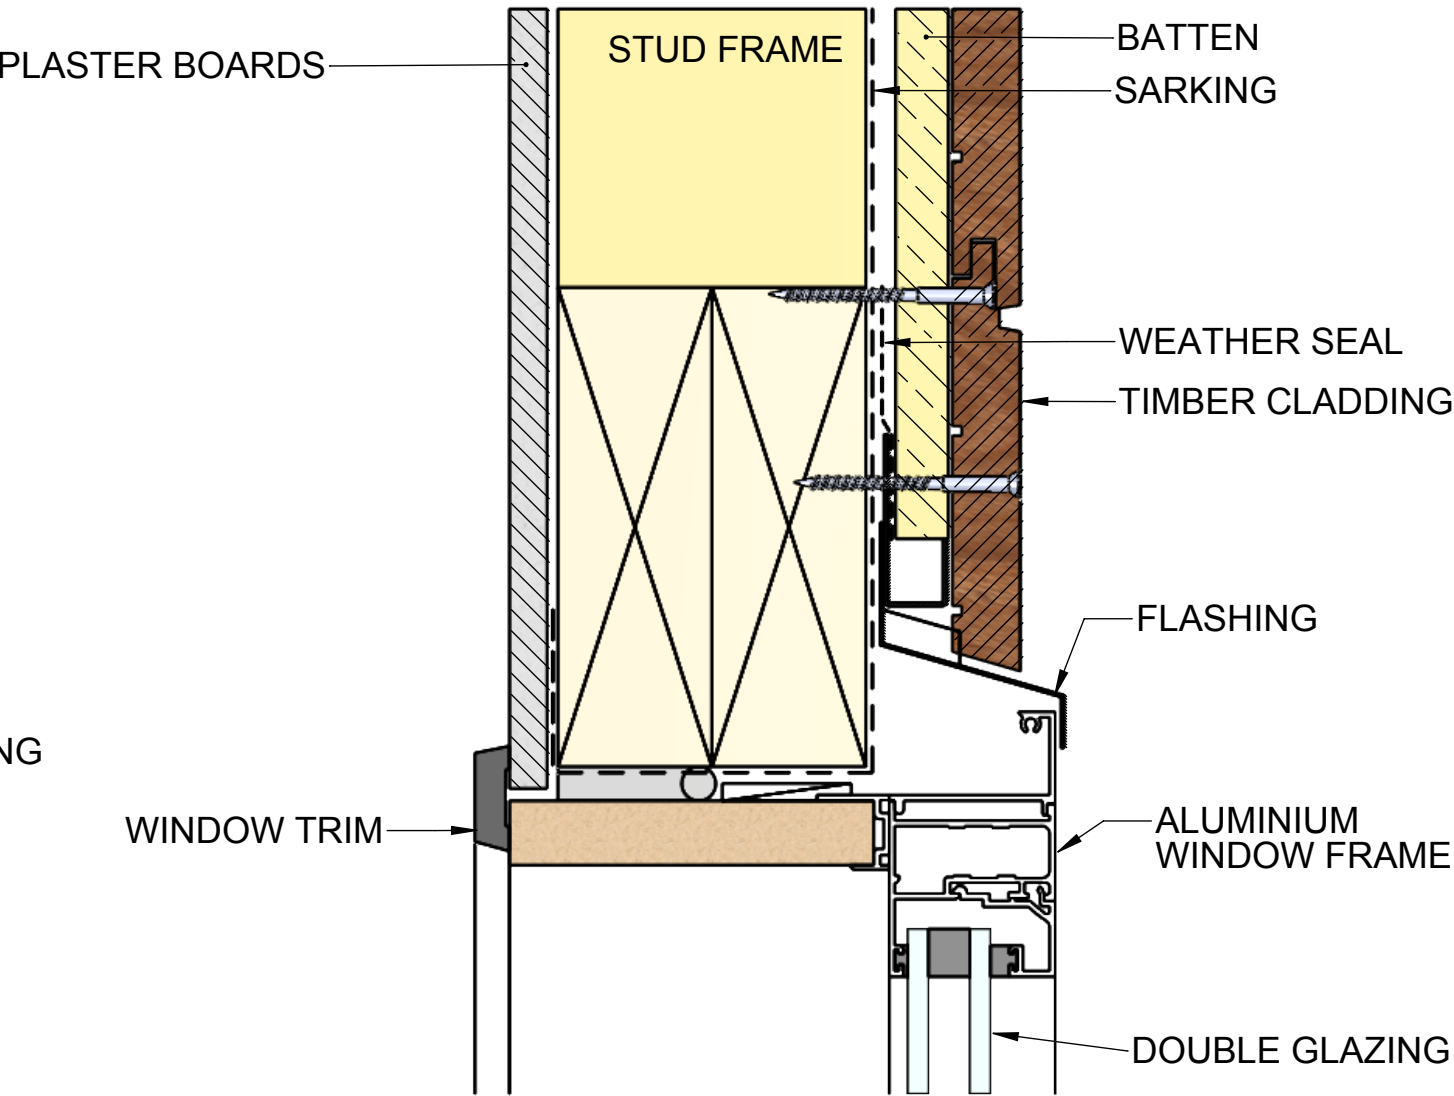EXTERNAL WINDOW DETAIL



SECTION E-E

|   |               |                                    |  |   |  |                              |  |   |          |
|---|---------------|------------------------------------|--|---|--|------------------------------|--|---|----------|
| <div>MORTLOCK TIMBER</div> <div></div> <div>1800 953 004   www.mortlock.com.au</div> | SHEET SIZE A3 | PROJECT:<br>-                      |  | UNLESS IDENTIFIED OTHERWISE, INFORMATION AND REPRESENTATIONS ON THIS DRAWING ARE THE INTELLECTUAL PROPERTY OF MORTLOCK TIMBER AND CANNOT BE COPIED WITHOUT PERMISSION. ALL RIGHTS INCLUDING USE ARE RESERVED. |  |                              |  |   |          |
|   |               | DWG TITLE:<br>CONSTRUCTION DETAILS |  |   |  |                              |  |   |          |
|   |               | DRAWN: C.DONA                      |  | DATE: 29/04/2020  |  | SCALE: 1:2                   |  |  |          |
|   |               | SHEET 9 OF 9                       |  |   |  | DRAWING NUMBER<br>MT-C-001-3 |  |   | REV<br>0 |