




PROPLANK BATTEN TYPES

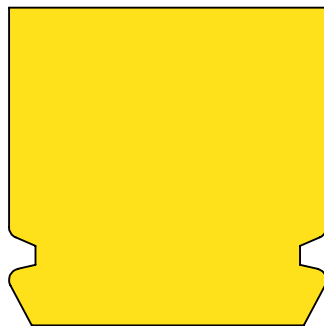


Block Profile

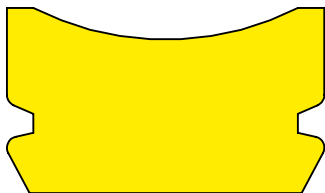


Concave Profile

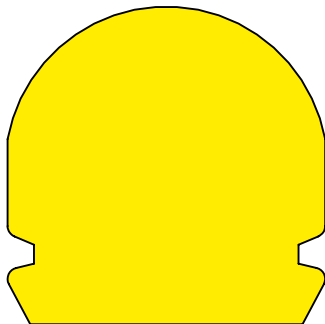

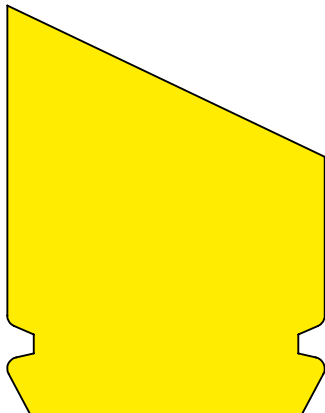

Dome Profile

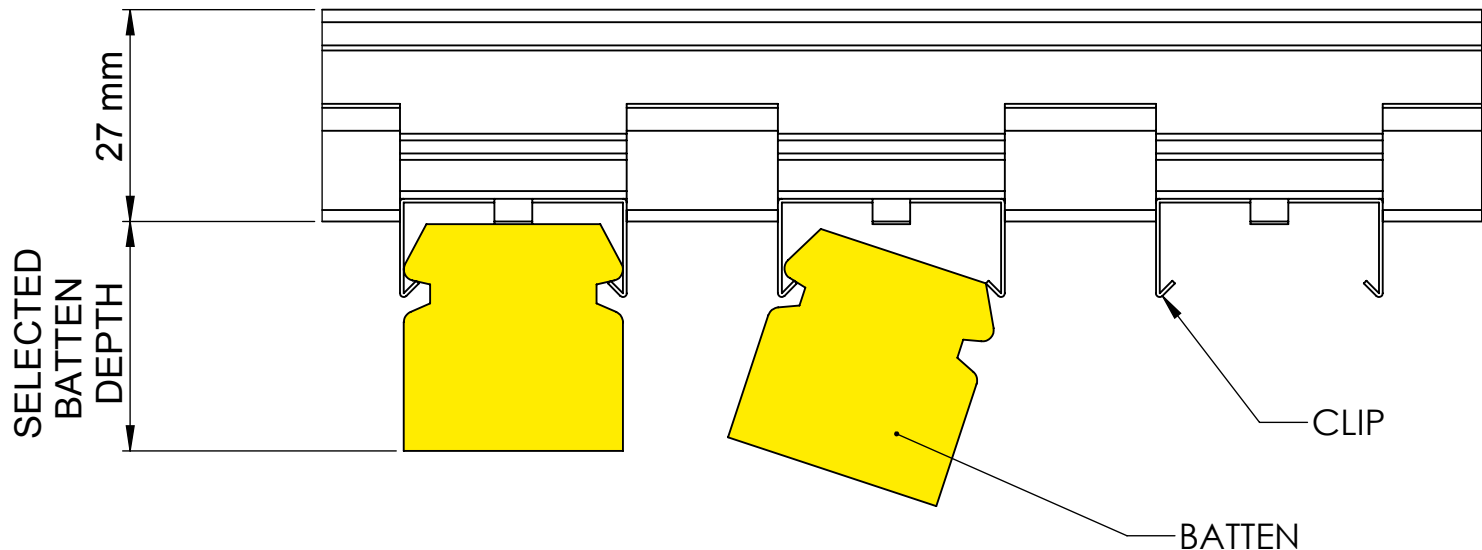

Peak Profile



CLIP IN DETAIL
TYPICAL FOR ALL
BATTEN TYPES

| | | | | | | |
|---|---------------|--------------------------------------|--|---|--|---|
| <div>MORTLOCK TIMBER</div> <div></div> <div>1800 953 004 www.mortlock.com.au</div> | SHEET SIZE A3 | PROJECT: - | | UNLESS IDENTIFIED OTHERWISE, INFORMATION AND REPRESENTATIONS ON THIS DRAWING ARE THE INTELLECTUAL PROPERTY OF MORTLOCK TIMBER AND CANNOT BE COPIED WITHOUT PERMISSION. ALL RIGHTS INCLUDING USE ARE RESERVED. | | |
| | | DWG TITLE: PROPLANK PROFILE RANGE | | | | |
| | | DRAWN: C.DONA DATE: 29/04/2020 | | SCALE: 1:1 | |  |
| | | SHEET 1 OF 9 | | DRAWING NUMBER MT-P-001-1 | | REV 0 |